

TOWN OF LAUREL FRANKLIN COUNTY, INDIANA

2025 COMMUNITY CROSSINGS MATCHING GRANT (CCMG) ROUND 1


APRIL 2025

THE CURRENT INDIANA DEPARTMENT OF TRANSPORTATION (INDOT) STANDARD SPECIFICATIONS, MUTCD, AND MUNICIPAL TECHNICAL STANDARDS SHALL BE USED WITH THESE PLANS.


TOWN COUNCIL

TRACY BRUMFIEL..... **PRESIDENT**
REBECCA JONES..... **VICE PRESIDENT**
LINDA ADAMS..... **MEMBER**
DANIELLE ROBERTS..... **MEMBER**
ADAM HORNSBY..... **MEMBER**

NORA HUNDLEY..... **CLERK-TREASURER**
JAMES DREW II..... **TOWN ATTORNEY**

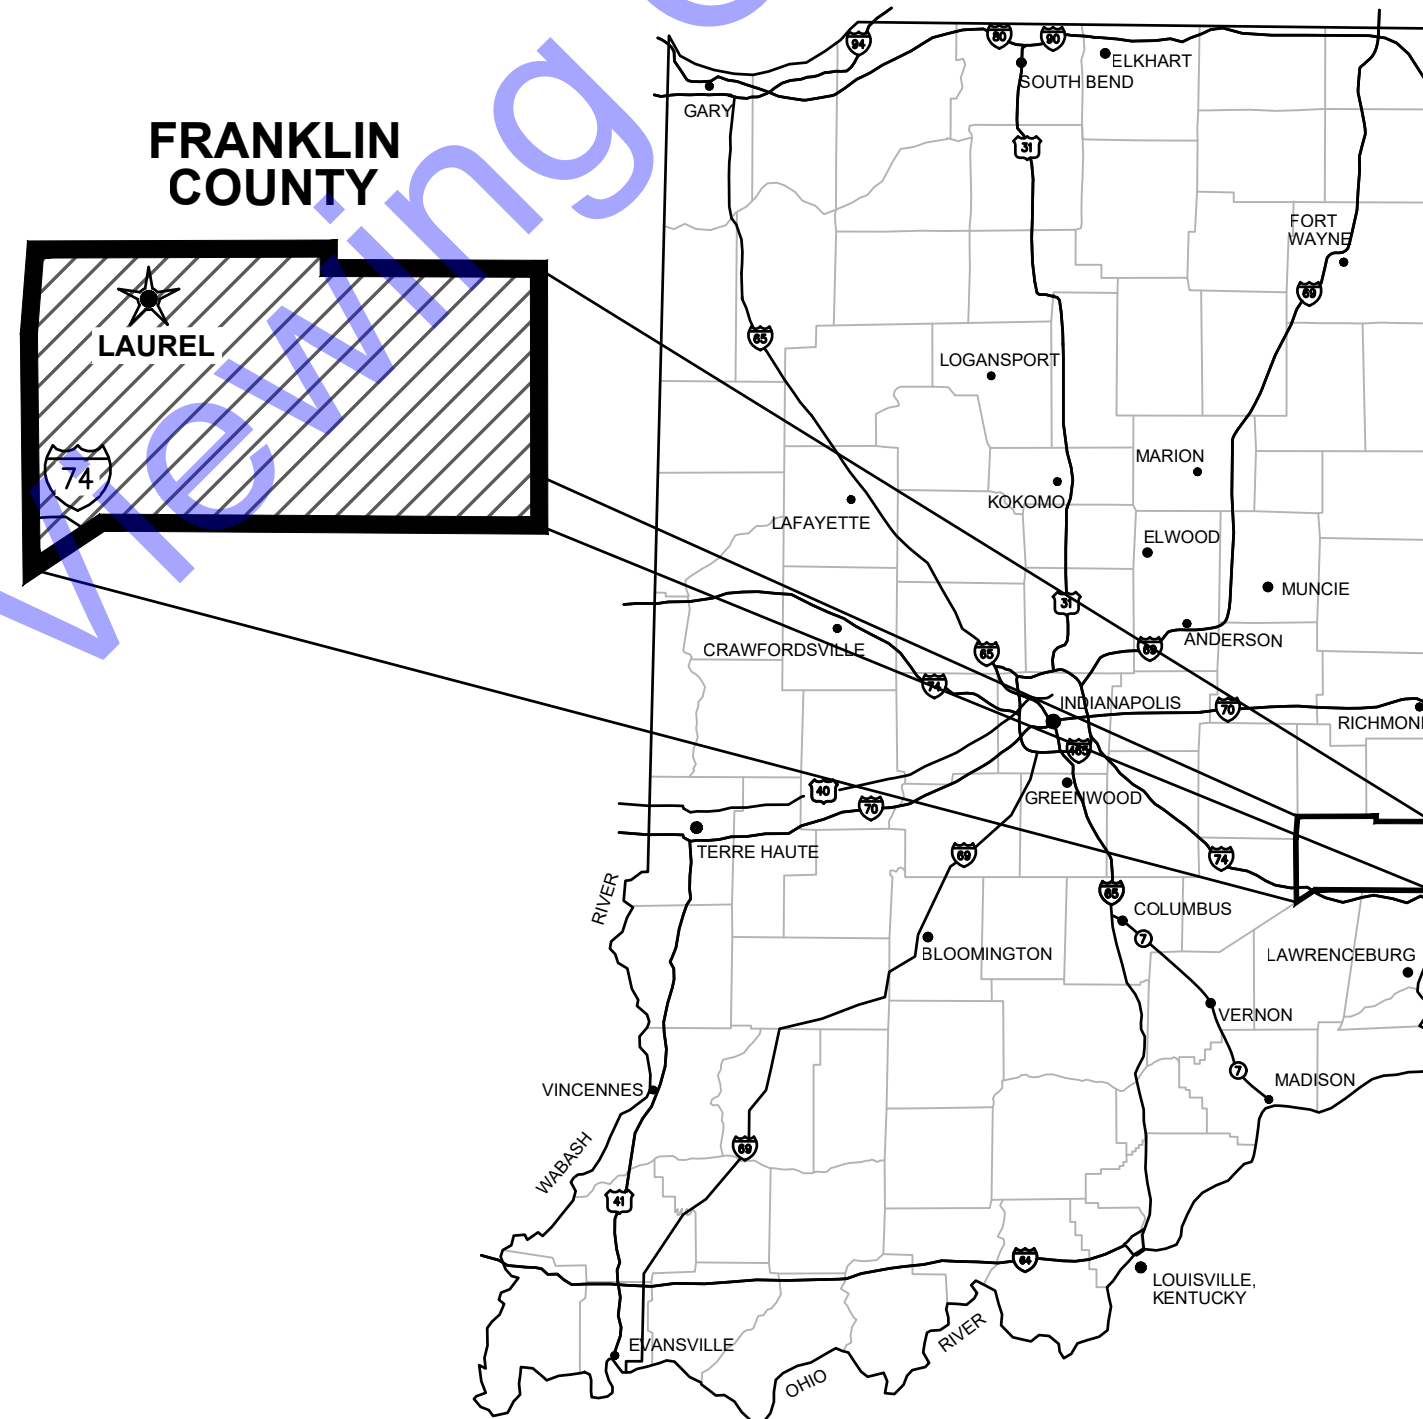


GENERAL LOCATION MAP

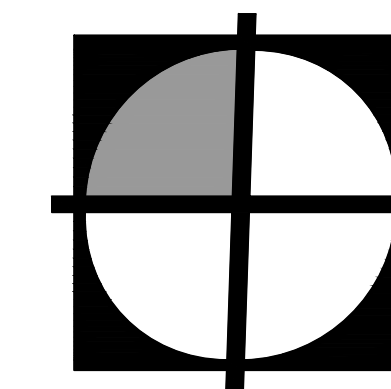


COMMONWEALTH
ENGINEERS, INC.
 A wealth of resources to master a common goal.

QA/QC BY : ROBYN MATTHEWS, P.E. 03/13/2025
 DATE :


CERTIFIED BY : *Ryan Marovich* 03/13/2025
 RYAN MAROVICH, P.E. DATE :
 INDIANA P.E. No. #####

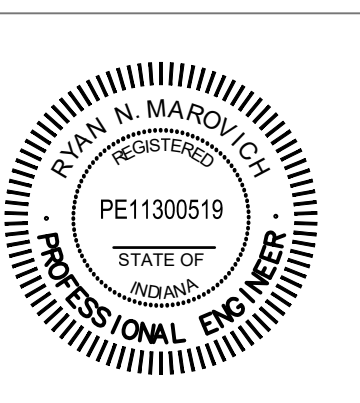

PROJECT NO. : H24215

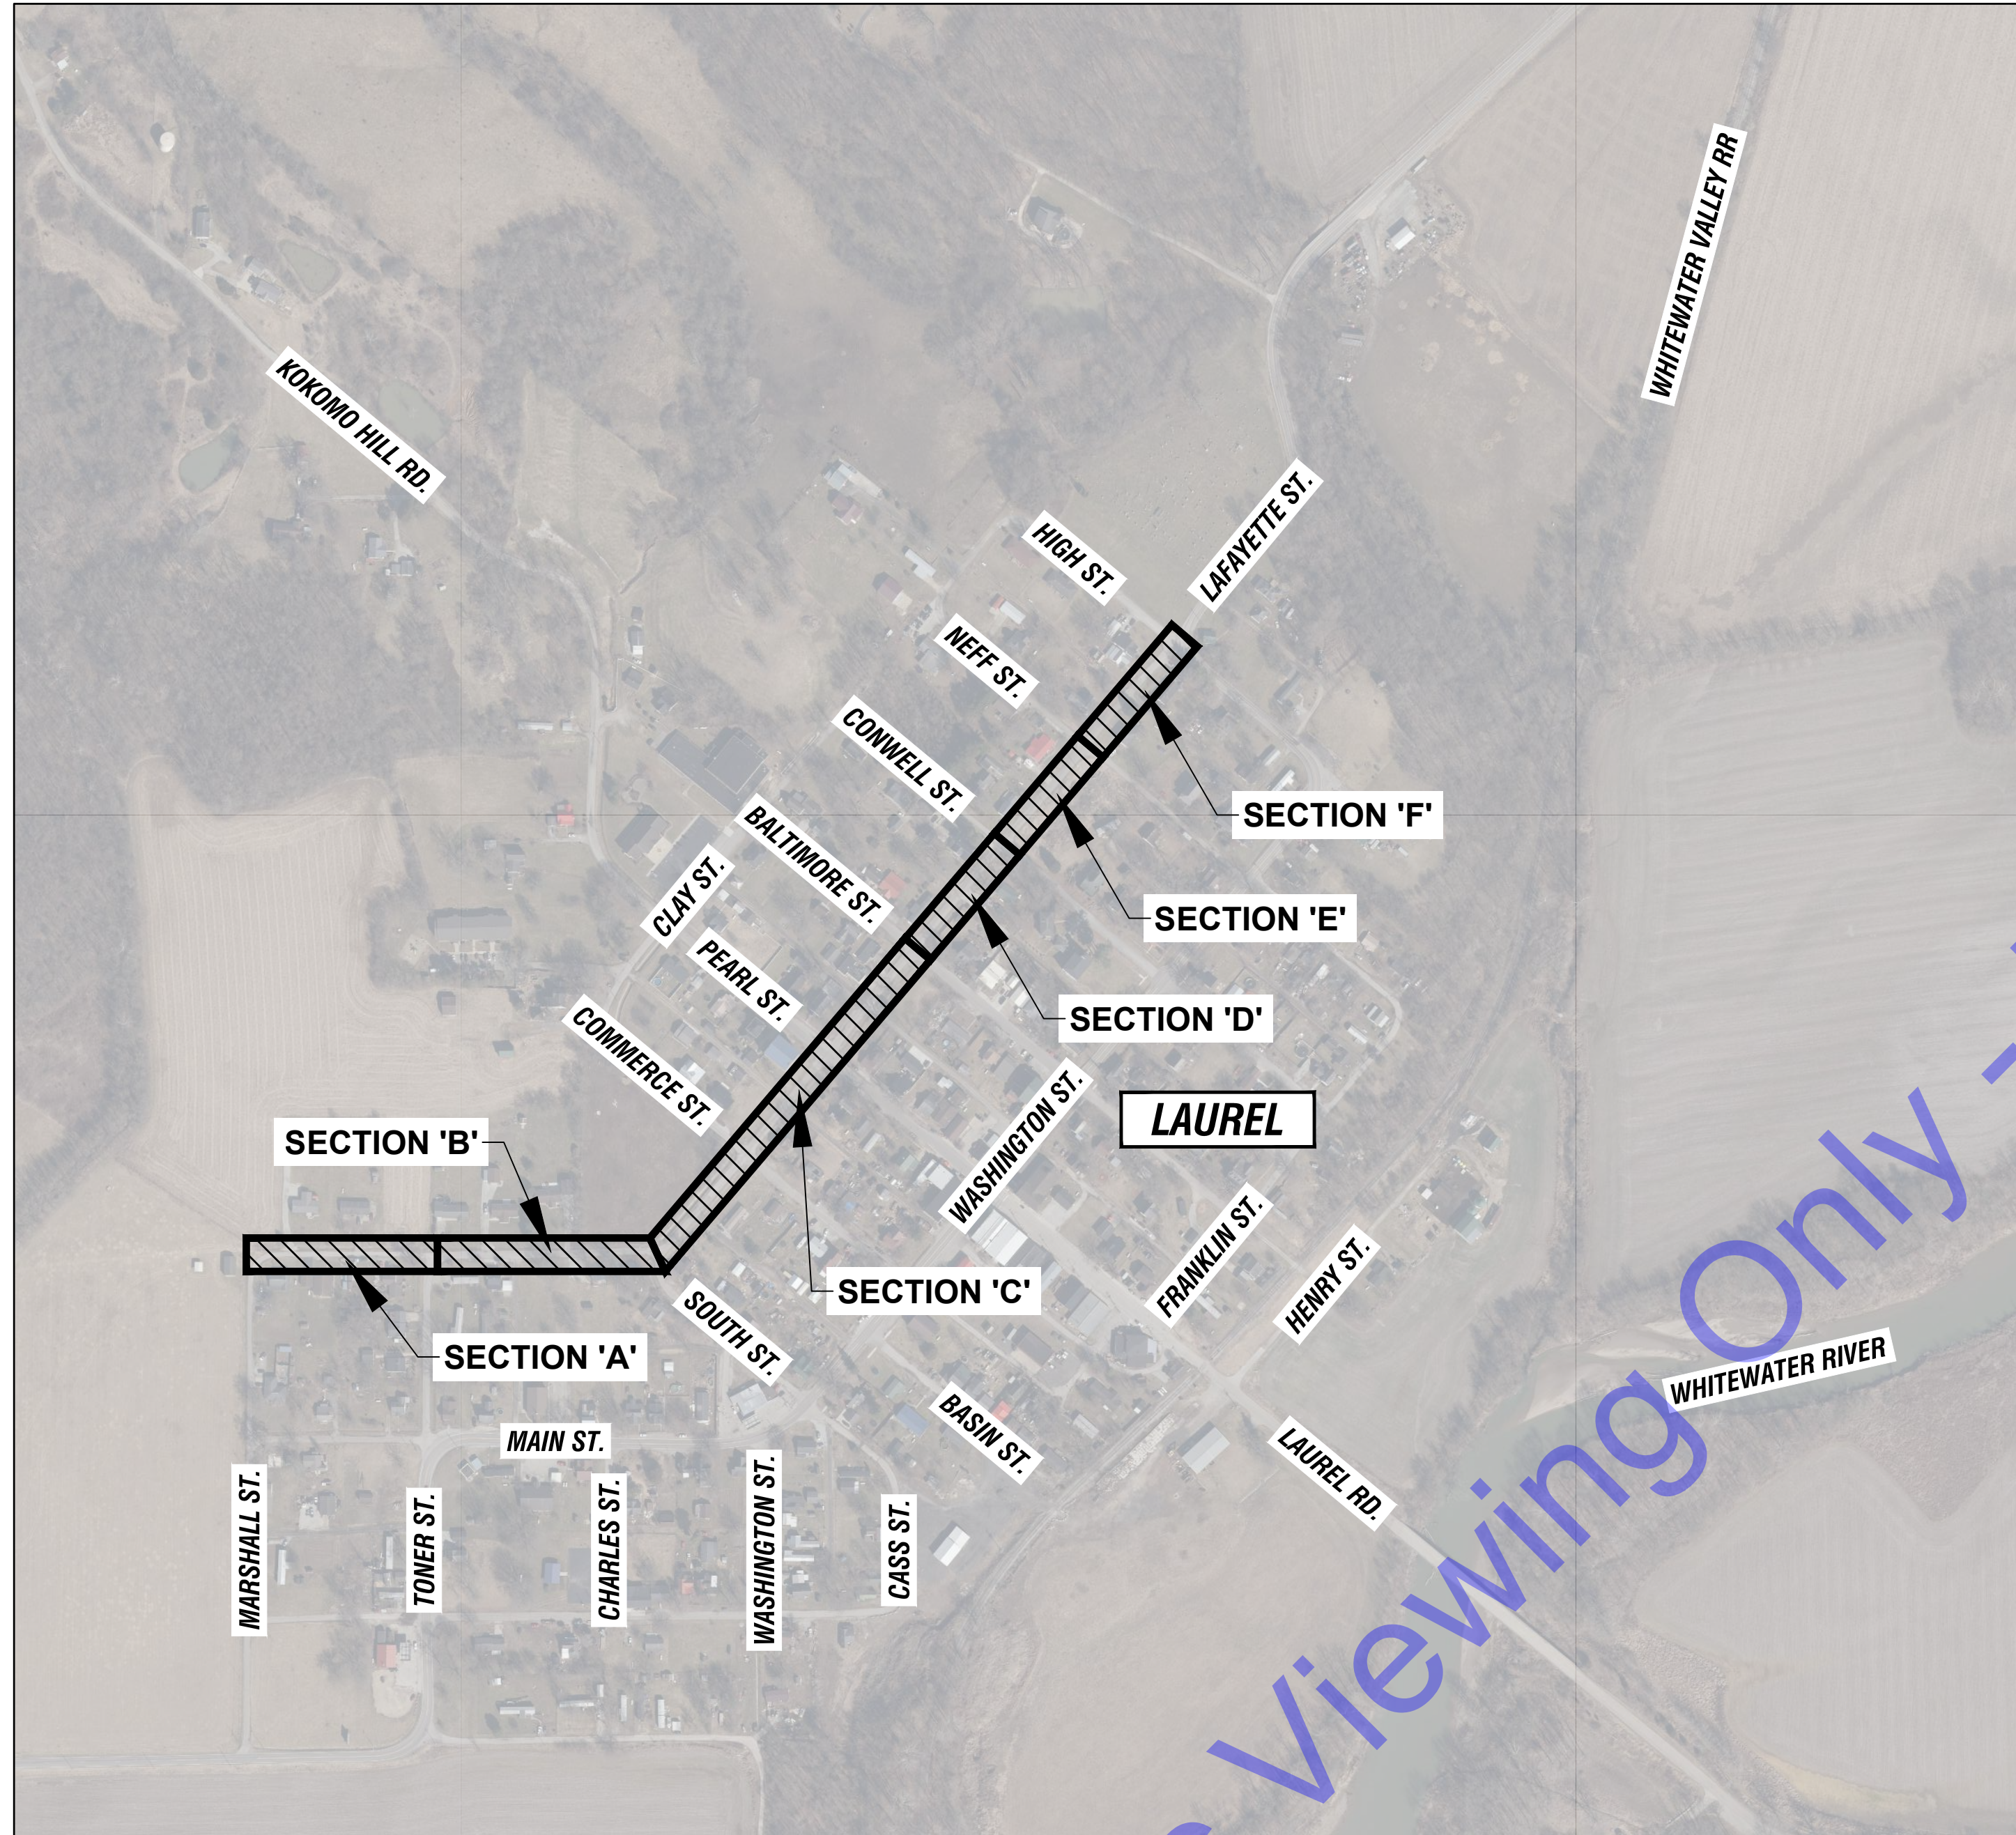

VICINITY MAP
SCALE: 1"=300'-0"

 

SHEET INDEX		
SHEET NUMBER	DRAWING NUMBER	SHEET TITLE
1	G1	TITLE SHEET
2	G2	VICINITY MAP AND DRAWING INDEX
3	G3	SUMMARY OF QUANTITIES AND GENERAL NOTES
4	C1	ROAD IMPROVEMENTS - SECTION 'A'
5	C2	ROAD IMPROVEMENTS - SECTION 'B'
6	C3	ROAD IMPROVEMENTS - SECTION 'C'
7	C4	ROAD IMPROVEMENTS - SECTION 'D'
8	C5	ROAD IMPROVEMENTS - SECTION 'E'
9	C6	ROAD IMPROVEMENTS - SECTION 'F'

PROJECT SECTION INDEX	
A	LAFAYETTE STREET from MARSHALL STREET to TONER STREET
B	LAFAYETTE STREET from TONER STREET to SOUTH STREET
C	LAFAYETTE STREET from SOUTH STREET to BALTIMORE STREET
D	LAFAYETTE STREET from BALTIMORE STREET to CONWELL STREET
E	LAFAYETTE STREET from CONWELL STREET to NEFF STREET
F	LAFAYETTE STREET from NEFF STREET to HIGH STREET

COMMONWEALTH ENGINEERS, INC.
A member of the Commonwealtheers.com group

OFFICE LOCATIONS IN:
INDIANAPOLIS, IN (2)
EVANSVILLE, IN
FORT WAYNE, IN
CROWN POINT, IN
BOWLING GREEN, KY
SOUTH BEND, IN

<https://commonwealthengineers.com/>

RYAN N. MAROCCA
REGISTERED PROFESSIONAL ENGINEER
STATE OF INDIANA
PE11300519

Ryan Marocca
Signature Date 03/13/2025

TOWN OF LAUREL
FRANKLIN COUNTY, INDIANA

2025 COMMUNITY CROSSINGS MATCHING GRANT (CCMG) ROUND 1

© 2025 BY COMMONWEALTH ENGINEERS, INC. ALL RIGHTS RESERVED. REPRODUCTION OR TRANSMISSION IN ANY FORM OR BY ANY MEANS WITHOUT PERMISSION IS PROHIBITED.

Indiana 811
Know what's below. 811 before you dig.
1-800-382-5544
(IT'S THE LAW)

Date	By	No.	Submittal / Revision

Designed By: RNM	Drawn By: RNM	Checked By: RLM
Issue Date: 03/13/2025	Project No: H24215	Scale: AS SHOWN

VICINITY MAP AND DRAWING INDEX

SUMMARY OF QUANTITIES

ITEM #	ITEM	SEE NOTE	INDOT PAY ITEM #	UNIT	LOCATION 'A'	LOCATION 'B'	LOCATION 'C'	LOCATION 'D'	LOCATION 'E'	LOCATION 'F'	TOTAL
1	CONSTRUCTION ENGINEERING		105-06845	LSUM	LUMP SUM DETERMINED BY SELECTED BID					DOL	
2	MOBILIZATION AND DEMOBILIZATION		110-01001	LSUM	LUMP SUM DETERMINED BY SELECTED BID					DOL	
3	MILLING, ASPHALT, 1 1/2 IN.		306-08034	SYS	548	1060	1800	604	556	520	5088
4	MILLING, APPROACH		306-08432	SYS	95	56	463	89	82	80	865
5	JOINT ADHESIVE, SURFACE	3	401-10258	LFT	520	660	1280	420	400	300	3580
6	HMA, SURFACE, TYPE B, 9.5 mm		402-XXXX	TON	46	90	152	51	47	44	430
7	ASPHALT FOR TACK COAT	4	406-05521	SYS	644	1116	2264	692	640	600	5956
8	HMA FOR APPROACHES, TYPE B		610-07487	TON	8	5	39	8	8	7	75
9	ADJUST WATER VALVE TO GRADE		715-94530	EACH	0	0	1	0	0	0	1
10	CASTING, MANHOLE, ADJUST TO GRADE		720-12798	EACH	0	0	2	0	0	0	2
11	MAINTAINING TRAFFIC		801-06775	LSUM	LUMP SUM DETERMINED BY SELECTED BID					DOL	
MANDATORY ALTERNATES											
A1	HMA PATCHING, FULL DEPTH, TYPE B (UNDISTRIBUTED)	5, 8	304-12623	SYS	4	8	13	5	5	5	40

GENERAL NOTES AND SPECIAL PROVISIONS

- ALL CONTRACTOR QUESTIONS SHOULD BE DIRECTED THROUGH OWNER/MUNICIPALITY AND WILL BE DISTRIBUTED TO ENGINEER.
- CONTRACTOR SHALL MATCH PROPOSED GRADES WITH EXISTING GRADES FOR PAVEMENT MILLING AREAS.
- CONTRACTOR SHALL APPLY JOINT ADHESIVE PER SECTION 401.15 OF THE MOST-CURRENT INDOT STANDARD SPECIFICATIONS.
- CONTRACTOR SHALL APPLY TACK COAT PER SECTION 406 OF THE MOST-CURRENT INDOT STANDARD SPECIFICATIONS.
- CONTRACTOR SHALL IDENTIFY AREAS WHERE FULL DEPTH PATCHING IS NEEDED TO THE ENGINEER FOR APPROVAL. CONTRACTOR SHALL ONLY USE AMOUNT SPECIFIED FOR EACH SECTION.
- CONTRACTOR SHALL ADHERE TO INDOT STANDARD SPECIFICATIONS SECTION 205 FOR EROSION CONTROL MEASURES INFORMATION AND IMPLEMENTATION.
- CONTRACTOR CAN USE ANY EXCESS QUANTITIES FROM ONE SECTION TO USE IN ANOTHER SECTION TO ACCOUNT FOR ANY SHORTFALL OF QUANTITIES IN DESIGNATED SECTION.
- PAVEMENT THICKNESS IS VARIABLE AND UNKNOWN. CONTRACTOR SHALL ASSUME A PAVEMENT DEPTH OF SIX (6) INCHES FOR BIDDING PURPOSES.

PROJECT CONTACT INFORMATION

TRACY BRUMFIEL	TOWN COUNCIL PRESIDENT	(602) 769-5002	TRACY.BRUMFIEL@TOWNOFLAUREL.IN.GOV
NORA HUNDLEY	CLERK-TREASURER	(765) 698-5433	TOWNOFLAUREL@YAHOO.COM

For Public Viewing Only - Not For Downloading

COMMONWEALTH ENGINEERS, INC.
 A Member of the Commonwealtheers Group, Inc.
<https://commonwealthengineers.com/>
 OFFICE LOCATIONS IN:
 INDIANAPOLIS, IN (2)
 EVANSVILLE, IN
 FORT WAYNE, IN
 CROWN POINT, IN
 BOWLING GREEN, KY
 SOUTH BEND, IN

RYAN N. MAROLF
 REGISTERED PROFESSIONAL ENGINEER
 STATE OF INDIANA
 PE11300519
 Signature: *[Signature]* Date: 03/13/2025

**TOWN OF LAUREL
 FRANKLIN COUNTY, INDIANA**

**2025 COMMUNITY
 CROSSINGS MATCHING
 GRANT (CCMG) ROUND 1**

© 2025 BY COMMONWEALTH ENGINEERS, INC. ALL RIGHTS RESERVED. REPRODUCTION OF ANY PART WITHOUT PERMISSION IS PROHIBITED.
Indiana811
 Know what's below. 811 before you dig.
 1-800-382-5544
 (IT'S THE LAW)

Date	
By	
No. Submittal / Revision	

Designed By: RNM	Drawn By: RNM	Checked By: RLM
Issue Date: 03/13/2025	Project No: H24215	Scale: AS SHOWN

**SUMMARY OF
 QUANTITIES AND
 GENERAL NOTES**



SEE SHEET C2
FOR SECTION 'B'

MARSHALL STREET

LAFAYETTE STREET

TONER STREET

PAY ITEM AREAS		
ASPHALT AREA (SYS)	=	548
APPROACH AREA (SYS)	=	95

COMMONWEALTH ENGINEERS, INC.
A Member of the Commonwealtheers.com/

OFFICE LOCATIONS IN:
INDIANAPOLIS, IN (2)
EVANSVILLE, IN
FORT WAYNE, IN
CROWNING POINT, IN
BOWLING GREEN, KY
SOUTH BEND, IN

RYAN N. MAROLICA
REGISTERED
PE11300519
STATE OF INDIANA
PROFESSIONAL ENGINEER

Ryan Marolica
Signature

03/13/2025
Date

TOWN OF LAUREL
FRANKLIN COUNTY, INDIANA

2025 COMMUNITY CROSSINGS
MATCHING GRANT (CCMG) ROUND 1

© 2025 BY COMMONWEALTH ENGINEERS, INC. ALL RIGHTS RESERVED. REPRODUCTION OR TRANSMISSION IN ANY FORM OR BY ANY MEANS, WITHOUT PERMISSION IS PROHIBITED.

Indiana811
Know what's below. 811 before you dig.
1-800-382-5544
(IT'S THE LAW)


No.	Submittal / Revision	Date	By:

Designed By: RNM	Drawn By: RNM	Checked By: RLM
Issue Date: 03/13/2025	Project No: H24215	Scale: AS SHOWN


ROAD IMPROVEMENTS

SECTION 'A'


LEGEND

 MILLING, ASPHALT, 1.5 IN.
165 LBS/SYD HMA SURFACE, TYPE "B", 9.5 mm

- NOTES**
1. MAINTAIN ACCESS TO BUSINESSES AND RESIDENCES AT ALL TIMES. IF THIS IS NOT POSSIBLE, CONTRACTOR SHALL COORDINATE ACCESS CLOSURE WITH BUSINESS/RESIDENT.
 2. CONTRACTOR SHALL TAKE APPROPRIATE MEASURES TO PROTECT WORK AREAS ADJACENT TO LIVE TRAFFIC.

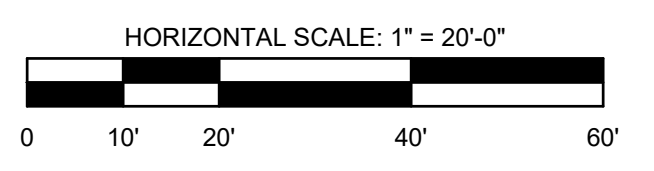

For Public Viewing Only - Not For Downloading

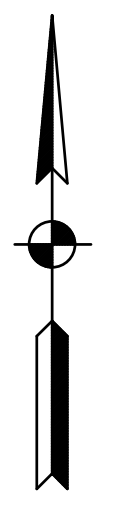

COMMONWEALTH ENGINEERS, INC.
 A member of the Commonweal Engineers Group, Inc.
<https://commonwealthengineers.com/>

OFFICE LOCATIONS IN:
 INDIANAPOLIS, IN (2)
 EVANSVILLE, IN
 FORT WAYNE, IN
 CROWNING POINT, IN
 BOWLING GREEN, KY
 SOUTH BEND, IN

RYAN N. MAROLICA
 REGISTERED PROFESSIONAL ENGINEER
 STATE OF INDIANA
 PE11300519
 Signature: *Ryan Marolica* Date: 03/13/2025

TOWN OF LAUREL
 FRANKLIN COUNTY, INDIANA
 2025 COMMUNITY CROSSINGS
 MATCHING GRANT (CCMG) ROUND 1

© 2025 BY COMMONWEALTH ENGINEERS, INC. ALL RIGHTS RESERVED. REPRODUCTION OR TRANSMISSION IN ANY FORM OR BY ANY MEANS WITHOUT PERMISSION IS PROHIBITED.

Indiana811
 Know what's below. 811 before you dig.
 1-800-382-5644
 (IT'S THE LAW)

No.	Submittal / Revision	By	Date

Designed By: RNM	Drawn By: RNM	Checked By: RLM
Issue Date: 03/13/2025	Project No: H24215	Scale: AS SHOWN

ROAD IMPROVEMENTS


SECTION 'B'


EXHIBIT
C2
 Sheet: 5 OF 9

LEGEND


MILLING, ASPHALT, 1.5 IN.
 165 LBS/SYD HMA SURFACE, TYPE "B", 9.5 mm

- NOTES**
1. MAINTAIN ACCESS TO BUSINESSES AND RESIDENCES AT ALL TIMES. IF THIS IS NOT POSSIBLE, CONTRACTOR SHALL COORDINATE ACCESS CLOSURE WITH BUSINESS/RESIDENT.
 2. CONTRACTOR SHALL TAKE APPROPRIATE MEASURES TO PROTECT WORK AREAS ADJACENT TO LIVE TRAFFIC.

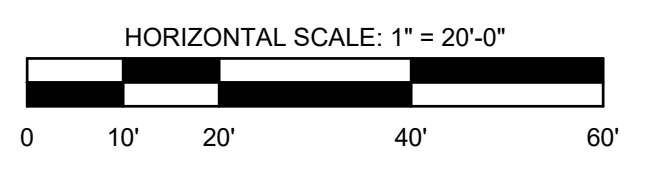

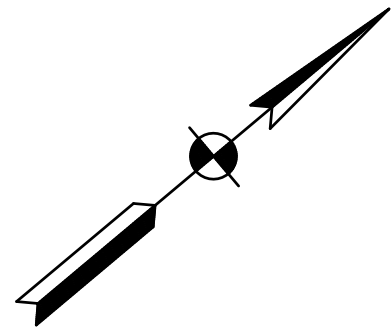

FOR CONTINUATION SEE THIS SHEET

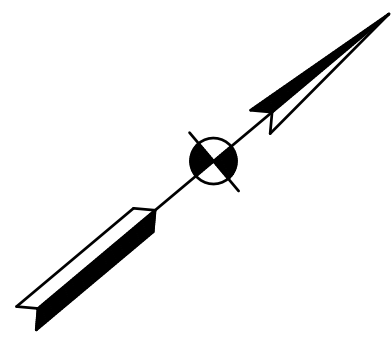


FOR CONTINUATION SEE THIS SHEET

PAY ITEM AREAS		
ASPHALT AREA (SYS)	=	1800
APPROACH AREA (SYS)	=	463

LEGEND
 MILLING, ASPHALT, 1.5 IN.
 165 LBS/SYD HMA SURFACE, TYPE "B", 9.5 mm

- NOTES**
1. MAINTAIN ACCESS TO BUSINESSES AND RESIDENCES AT ALL TIMES. IF THIS IS NOT POSSIBLE, CONTRACTOR SHALL COORDINATE ACCESS CLOSURE WITH BUSINESS/RESIDENT.
 2. CONTRACTOR SHALL TAKE APPROPRIATE MEASURES TO PROTECT WORK AREAS ADJACENT TO LIVE TRAFFIC.

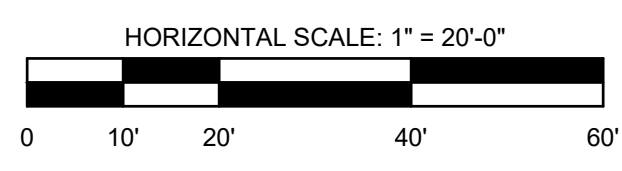

COMMONWEALTH ENGINEERS, INC.
 A member of the Commonwealtheers.com/
 OFFICE LOCATIONS IN:
 INDIANAPOLIS, IN (2)
 EVANSVILLE, IN
 FORT WAYNE, IN
 CROWN POINT, IN
 BOWLING GREEN, KY
 SOUTH BEND, IN

RYAN N. MAROJICA
 REGISTERED
 PE11300519
 STATE OF INDIANA
 PROFESSIONAL ENGINEER
 Signature: *Ryan Marojica* Date: 03/13/2025


TOWN OF LAUREL
 FRANKLIN COUNTY, INDIANA
 2025 COMMUNITY CROSSINGS
 MATCHING GRANT (CCMG) ROUND 1

© 2025 BY COMMONWEALTH ENGINEERS, INC. ALL RIGHTS RESERVED. REPRODUCTION OR TRANSMISSION IN ANY FORM OR BY ANY MEANS WITHOUT PERMISSION IS PROHIBITED.
Indiana811
 Know what's below. 811 before you dig.
 1-800-382-5644
 (IT'S THE LAW)

No.	Submittal / Revision	Date	By

Designed By: RNM	Drawn By: RNM	Checked By: RLM
Issue Date: 03/13/2025	Project No: H24215	Scale: AS SHOWN

ROAD IMPROVEMENTS
 SECTION 'C'
 EXHIBIT
C3
 Sheet: 6 OF 9

 

COMMONWEALTH ENGINEERS, INC.
 A member of the Commonwealtheers.com/
 OFFICE LOCATIONS IN:
 INDIANAPOLIS, IN (2)
 EVANSVILLE, IN
 FORT WAYNE, IN
 CROWL POINT, IN
 BOWLING GREEN, KY
 SOUTH BEND, IN

RYAN N. MAROCCA
 REGISTERED
 PE11300519
 STATE OF INDIANA
 PROFESSIONAL ENGINEER
 Signature: *Ryan Marocca* Date: 03/13/2025


TOWN OF LAUREL
 FRANKLIN COUNTY, INDIANA
 2025 COMMUNITY CROSSINGS
 MATCHING GRANT (CCMG) ROUND 1

© 2025 BY COMMONWEALTH ENGINEERS, INC. ALL RIGHTS RESERVED. REPRODUCTION OR TRANSMISSION IN ANY FORM OR BY ANY MEANS WITHOUT PERMISSION IS PROHIBITED.
Indiana811
 Know what's below. 811 before you dig.
 1-800-382-5544
 (IT'S THE LAW)

PAY ITEM AREAS		
ASPHALT AREA (SYS)	=	604
APPROACH AREA (SYS)	=	89

LEGEND
 MILLING, ASPHALT, 1.5 IN.
 165 LBS/SYD HMA SURFACE, TYPE "B", 9.5 mm

- NOTES**
1. MAINTAIN ACCESS TO BUSINESSES AND RESIDENCES AT ALL TIMES. IF THIS IS NOT POSSIBLE, CONTRACTOR SHALL COORDINATE ACCESS CLOSURE WITH BUSINESS/RESIDENT.
 2. CONTRACTOR SHALL TAKE APPROPRIATE MEASURES TO PROTECT WORK AREAS ADJACENT TO LIVE TRAFFIC.

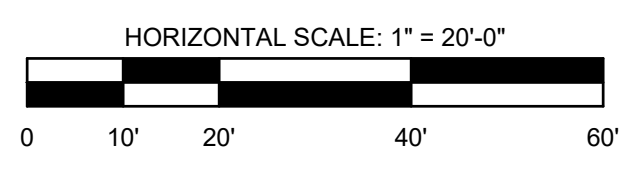


No.	Submittal / Revision	By	Date

Designed By: RNM	Drawn By: RNM	Checked By: RLM
Issue Date: 03/13/2025	Project No: H24215	Scale: AS SHOWN

ROAD IMPROVEMENTS
 SECTION 'D'

EXHIBIT
C4
 Sheet: 7 OF 9

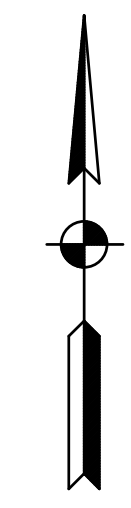

COMMONWEALTH ENGINEERS, INC.
 A Member of the Commonweal Engineers Group, Inc.
<https://commonwealthengineers.com/>

OFFICE LOCATIONS IN:
 INDIANAPOLIS, IN (2)
 EVANSVILLE, IN
 FORT WAYNE, IN
 CROWNING POINT, IN
 SOUTH BEND, IN

RYAN N. MAROLICA
 REGISTERED PROFESSIONAL ENGINEER
 STATE OF INDIANA
 PE11300519

Ryan Marolica
 Signature Date 03/13/2025

TOWN OF LAUREL
 FRANKLIN COUNTY, INDIANA

2025 COMMUNITY CROSSINGS
 MATCHING GRANT (CCMG) ROUND 1

© 2025 BY COMMONWEALTH ENGINEERS, INC. ALL RIGHTS RESERVED. REPRODUCTION OR TRANSMISSION IN ANY FORM OR BY ANY MEANS WITHOUT PERMISSION IS PROHIBITED.

Indiana 811
 Know what's below. 811 before you dig.
 1-800-382-5544
 (IT'S THE LAW)

PAY ITEM AREAS		
ASPHALT AREA (SYS)	=	556
APPROACH AREA (SYS)	=	82

LEGEND

MILLING, ASPHALT, 1.5 IN.
 165 LBS/SYD HMA SURFACE, TYPE "B", 9.5 mm

- NOTES**
1. MAINTAIN ACCESS TO BUSINESSES AND RESIDENCES AT ALL TIMES. IF THIS IS NOT POSSIBLE, CONTRACTOR SHALL COORDINATE ACCESS CLOSURE WITH BUSINESS/RESIDENT.
 2. CONTRACTOR SHALL TAKE APPROPRIATE MEASURES TO PROTECT WORK AREAS ADJACENT TO LIVE TRAFFIC.


Date	By	Submittal / Revision

Designed By: RNM	Drawn By: RNM	Checked By: RLM
Issue Date: 03/13/2025	Project No: H24215	Scale: AS SHOWN

ROAD IMPROVEMENTS

SECTION 'E'

EXHIBIT
C5
 Sheet: 8 OF 9

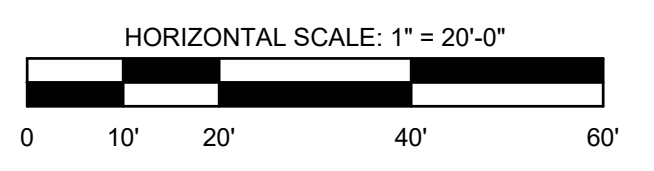



For Public Viewing Only - Not For Downloading

COMMONWEALTH ENGINEERS, INC.
A Member of the Commonwealtheers.com/

OFFICE LOCATIONS IN:
 INDIANAPOLIS, IN (2)
 EVANSVILLE, IN
 FORT WAYNE, IN
 CROWNING POINT, IN
 SOUTH BEND, IN

RYAN N. MAROLICA
 REGISTERED
 PE11300519
 STATE OF INDIANA
 PROFESSIONAL ENGINEER

Ryan Marolica 03/13/2025
 Signature Date

TOWN OF LAUREL
 FRANKLIN COUNTY, INDIANA

2025 COMMUNITY CROSSINGS
 MATCHING GRANT (CCMG) ROUND 1

© 2025 BY COMMONWEALTH ENGINEERS, INC. ALL RIGHTS RESERVED. REPRODUCTION OR TRANSMISSION IN ANY FORM OR BY ANY MEANS WITHOUT PERMISSION IS PROHIBITED.

Indiana811
 Know what's below. 811 before you dig.
 1-800-382-5544
 (IT'S THE LAW)

PAY ITEM AREAS		
ASPHALT AREA (SYS)	=	520
APPROACH AREA (SYS)	=	80

No.	Submittal / Revision	By	Date

Designed By: RNM	Drawn By: RNM	Checked By: RLM
Issue Date: 03/13/2025	Project No: H24215	Scale: AS SHOWN

ROAD IMPROVEMENTS

SECTION 'F'

EXHIBIT
C6
 Sheet: 9 OF 9

LEGEND

MILLING, ASPHALT, 1.5 IN.
 165 LBS/SYD HMA SURFACE, TYPE "B", 9.5 mm

- NOTES**
1. MAINTAIN ACCESS TO BUSINESSES AND RESIDENCES AT ALL TIMES. IF THIS IS NOT POSSIBLE, CONTRACTOR SHALL COORDINATE ACCESS CLOSURE WITH BUSINESS/RESIDENT.
 2. CONTRACTOR SHALL TAKE APPROPRIATE MEASURES TO PROTECT WORK AREAS ADJACENT TO LIVE TRAFFIC.

